




FRONT ELEVATION
SCALE 1/4" = 1'-0"

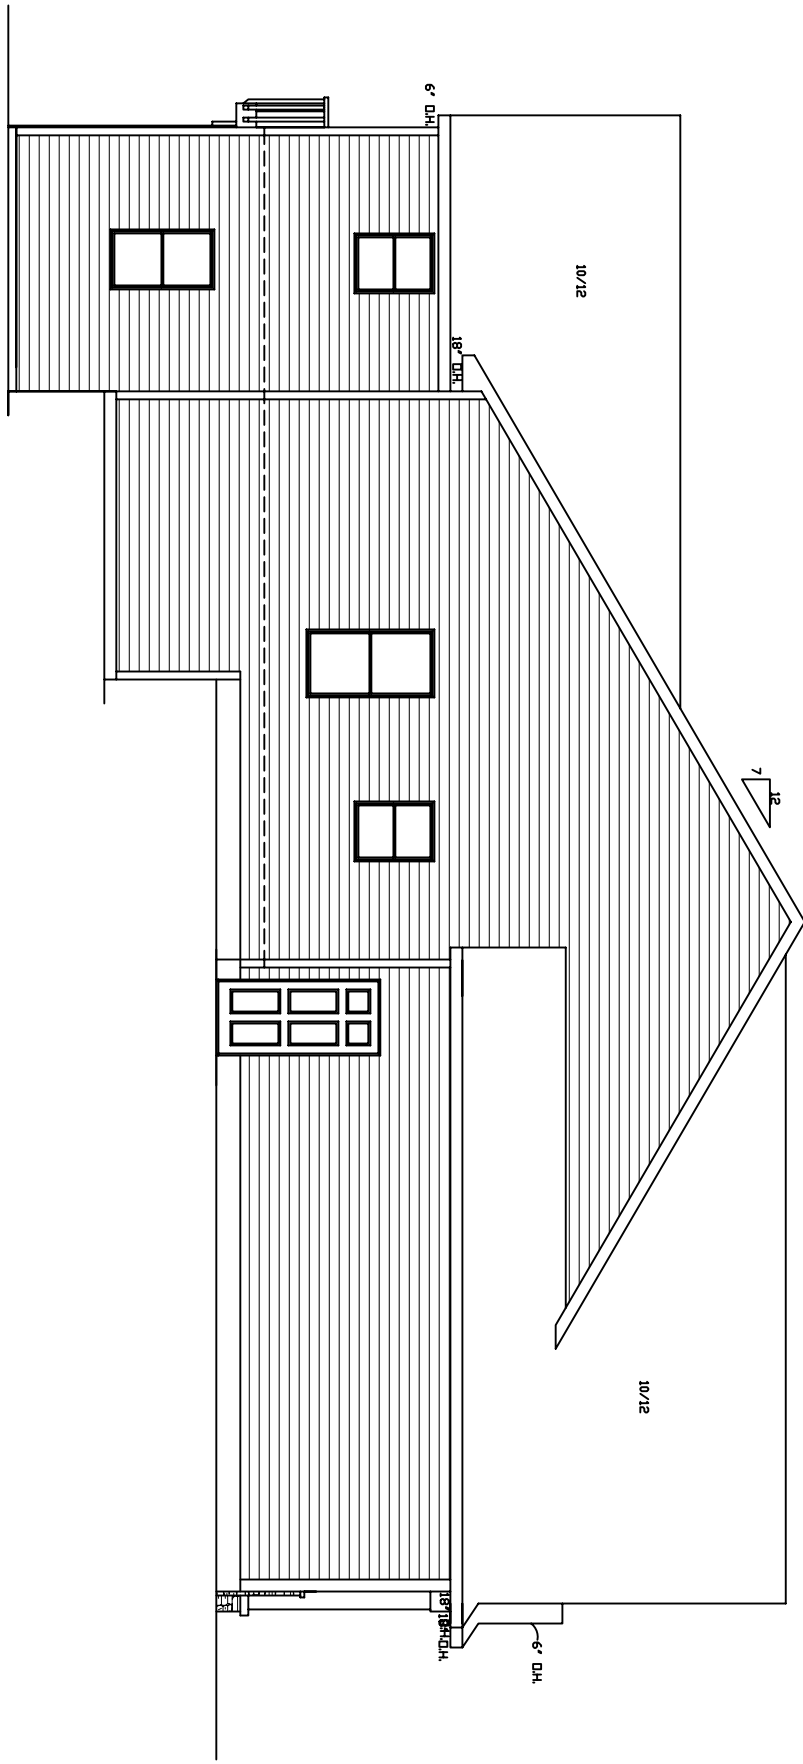


LEFT ELEVATION
SCALE 1/8" = 1'-0"

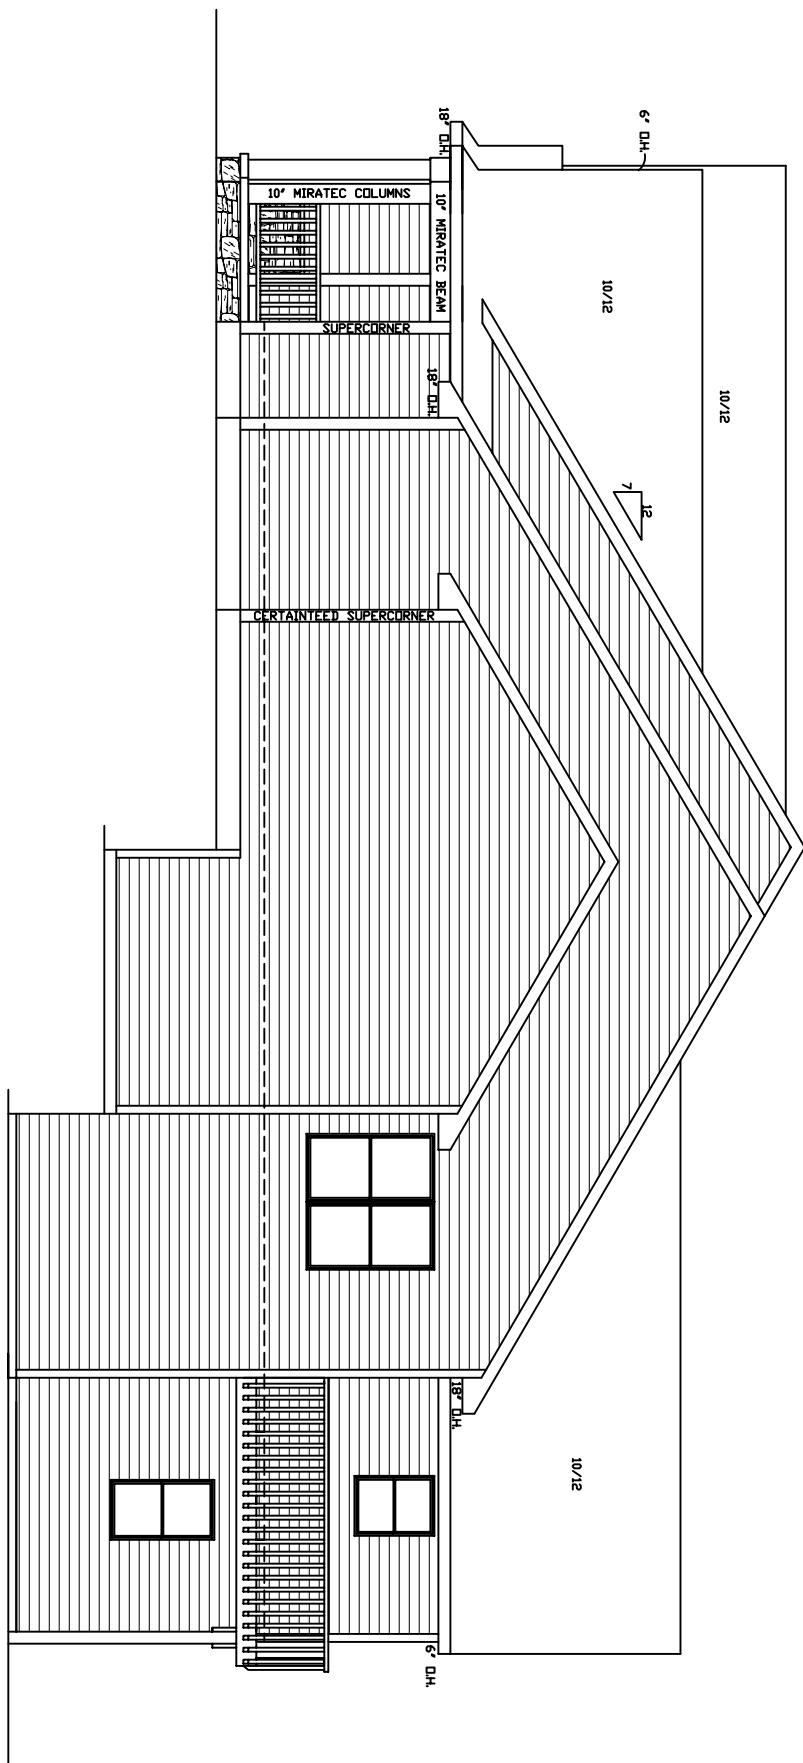

RIGHT ELEVATION
SCALE 1/8" = 1'-0"

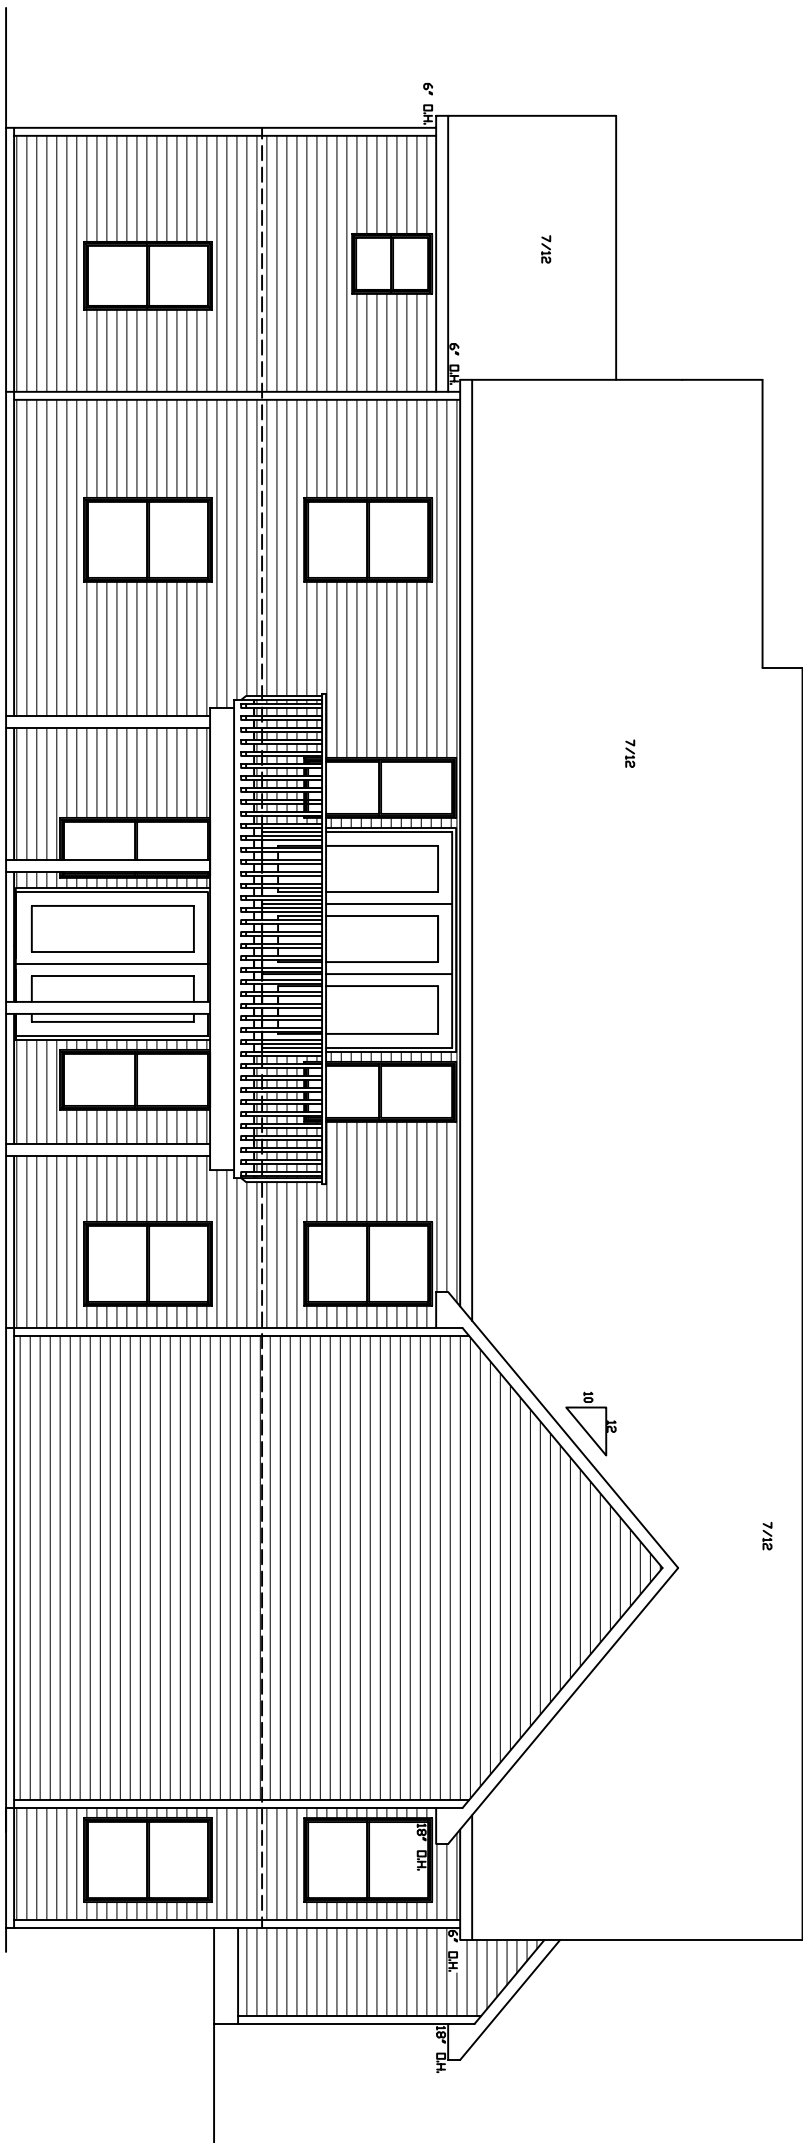

REAR ELEVATION
SCALE 1/8" = 1'-0"

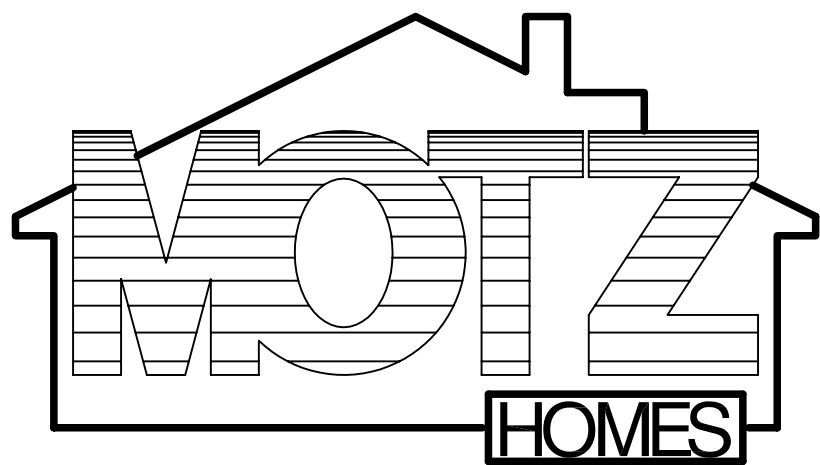

13183 SCAWENY RD,
DEWITT, MI
48820
(517) 669-8841

PROJECT NAME:

GOOD NEIGHBORS GROUP HOME

PROJECT NO:

SHEET CONTENT:

ELEVATIONS

DRAWN BY:

BRIAN THEIS

ISSUE DATE:

11/21/06

REVISED DATE:

11/2/10

SHEET NO:

1