


FLOOR PLAN

SCALE 1/4" = 1'-0"
FIRST FLOOR = 2730 SQ. FT.
GARAGE = 780 SQ. FT.
FIN. LOWER LEVEL = 2319 SQ. FT.

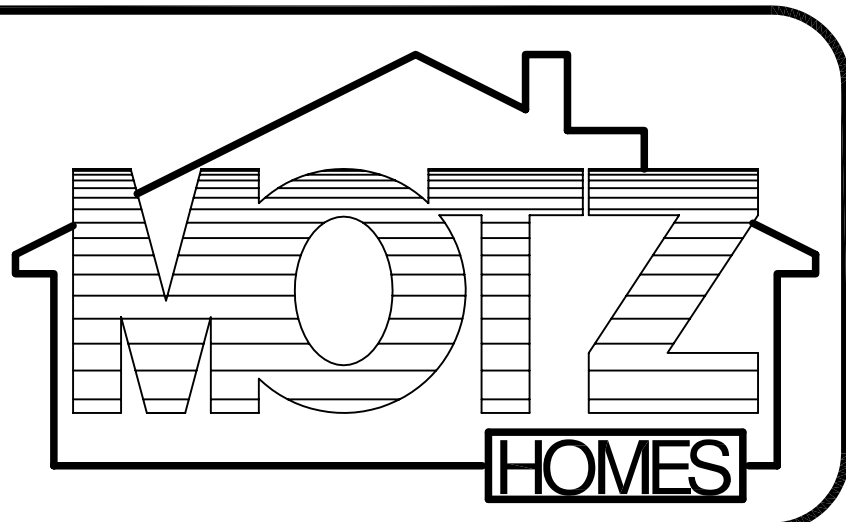

13183 SCHANEY RD.
DEWITT, MI
48820
(517) 669-8841

PROJECT NAME:
GOOD NEIGHBORS GROUP HOME

PROJECT NO:

SHEET CONTENT:
FLOOR PLAN

DRAWN BY:
BRIAN THEIS

ISSUE DATE:
11/21/06

REVISED DATE:
11/21/10

SHEET NO:
3